



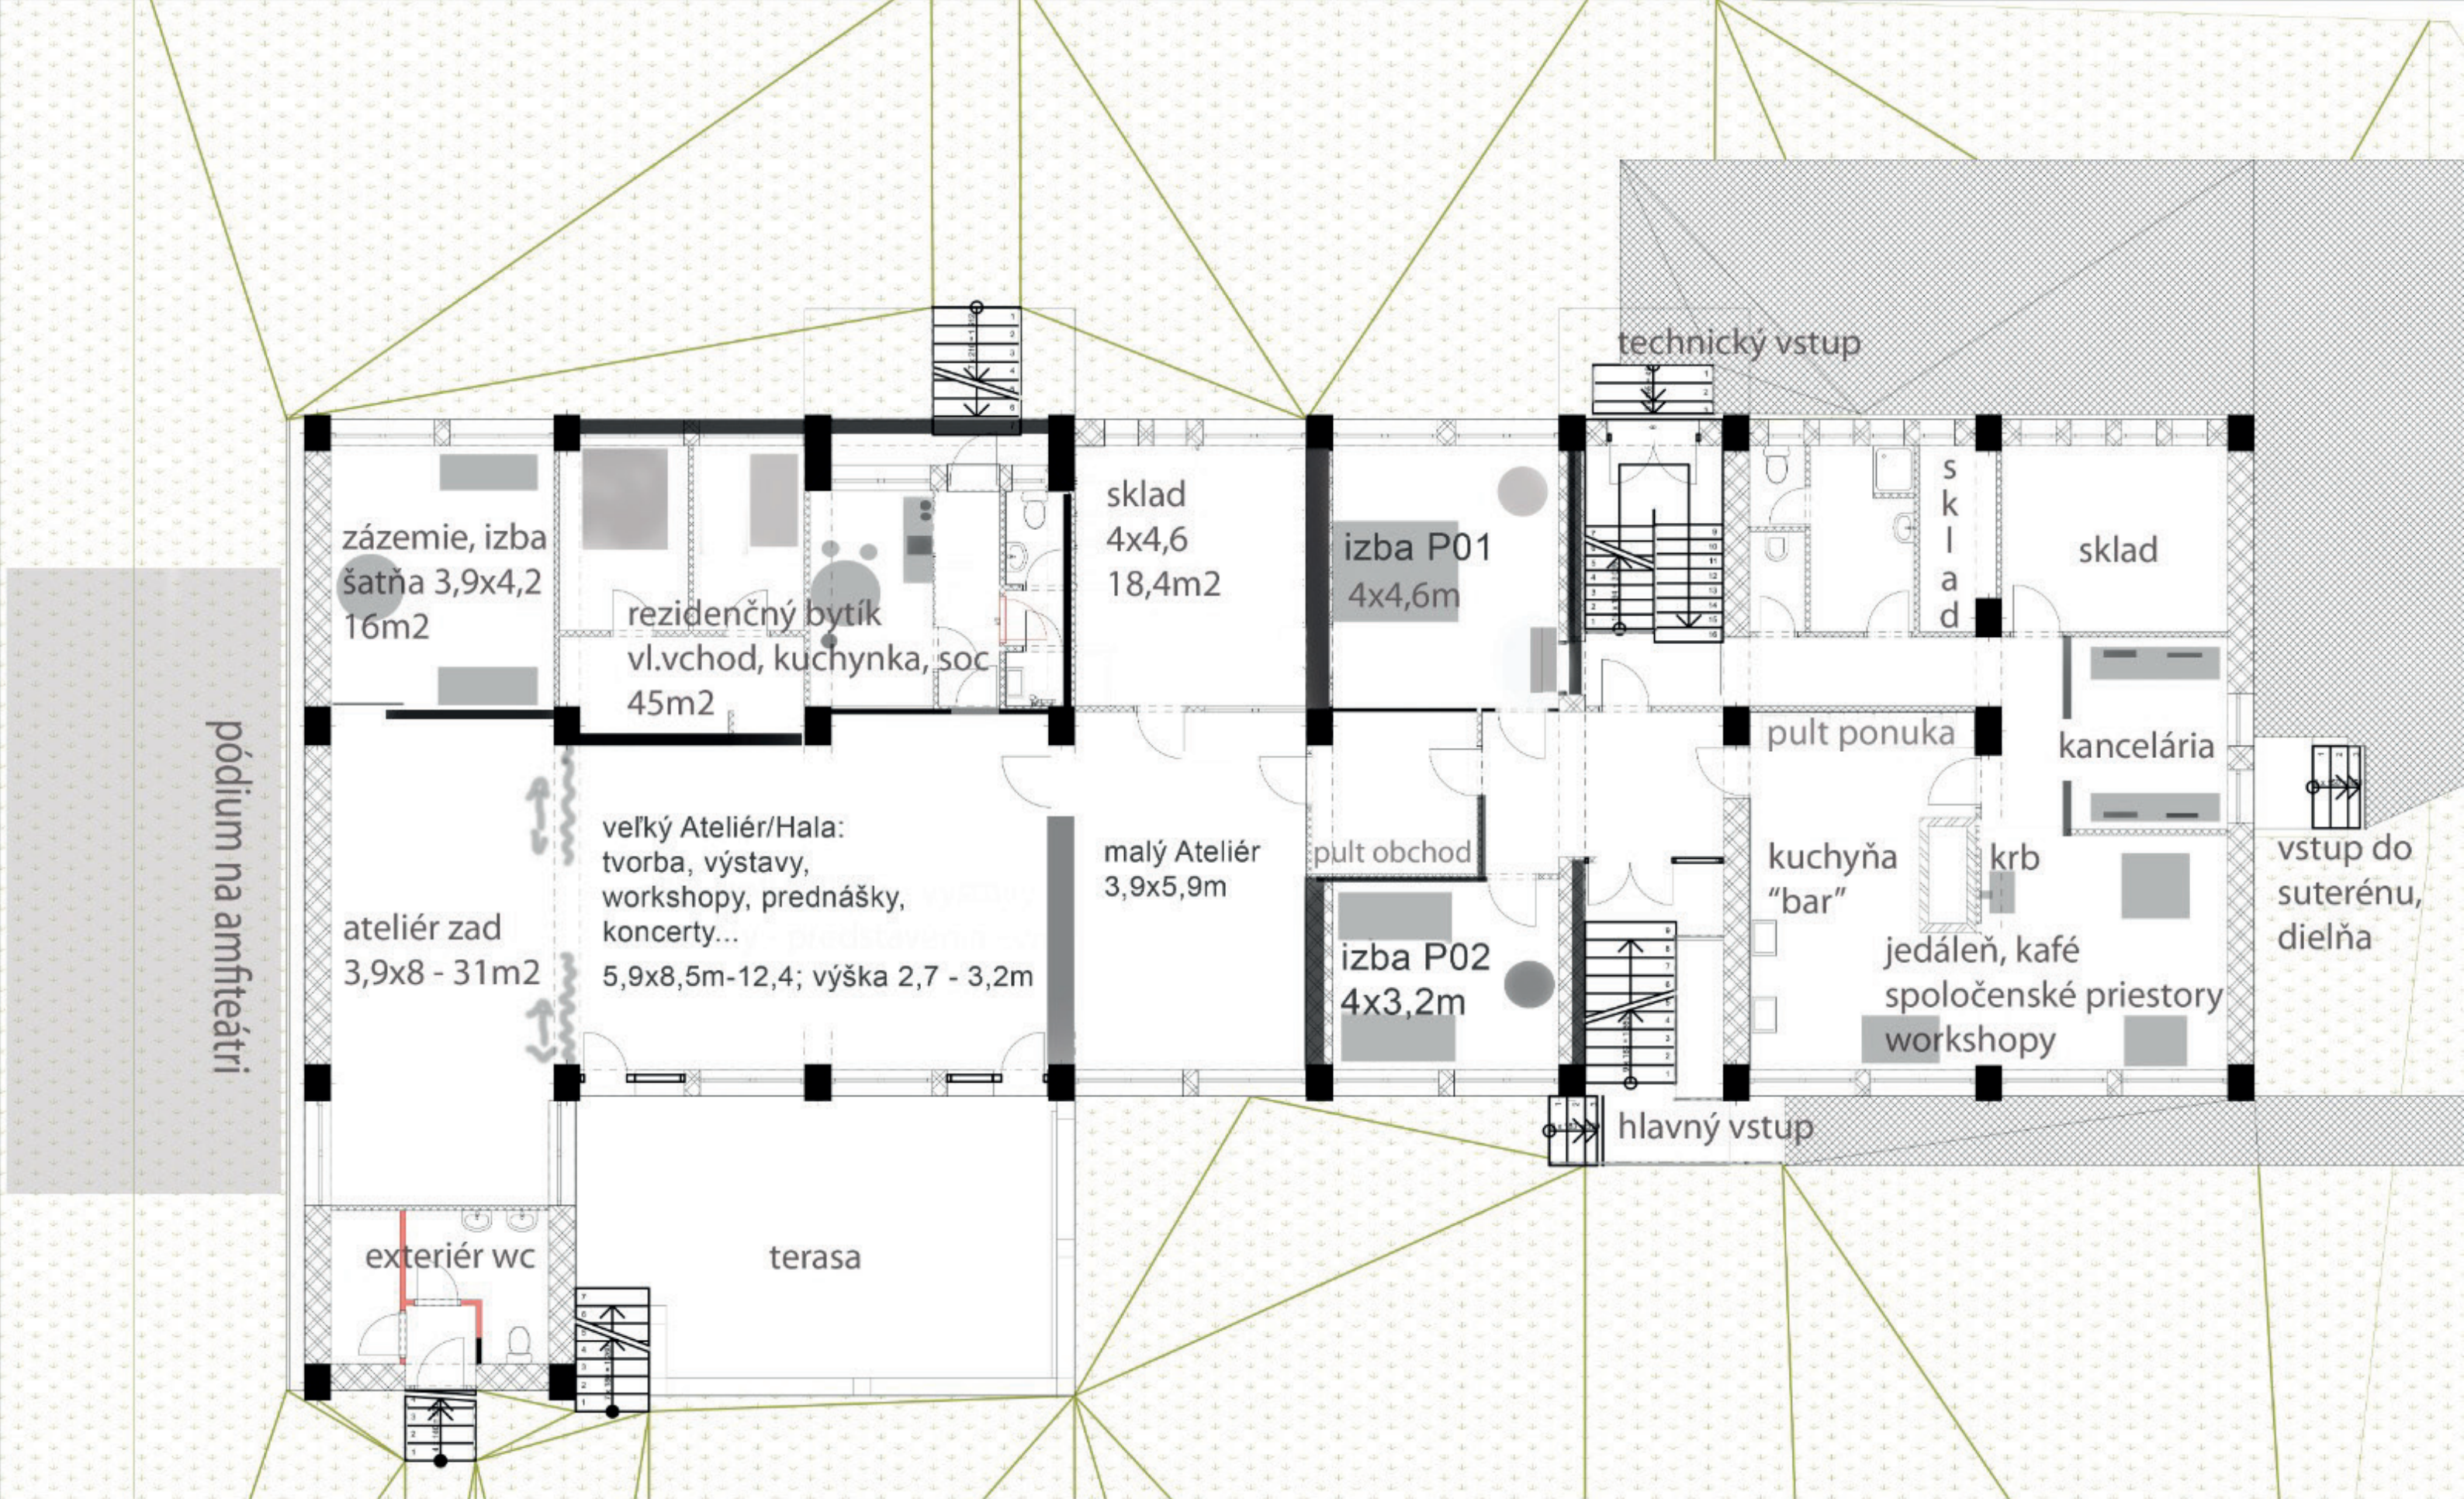

pôdorys 1. PP m 1:100

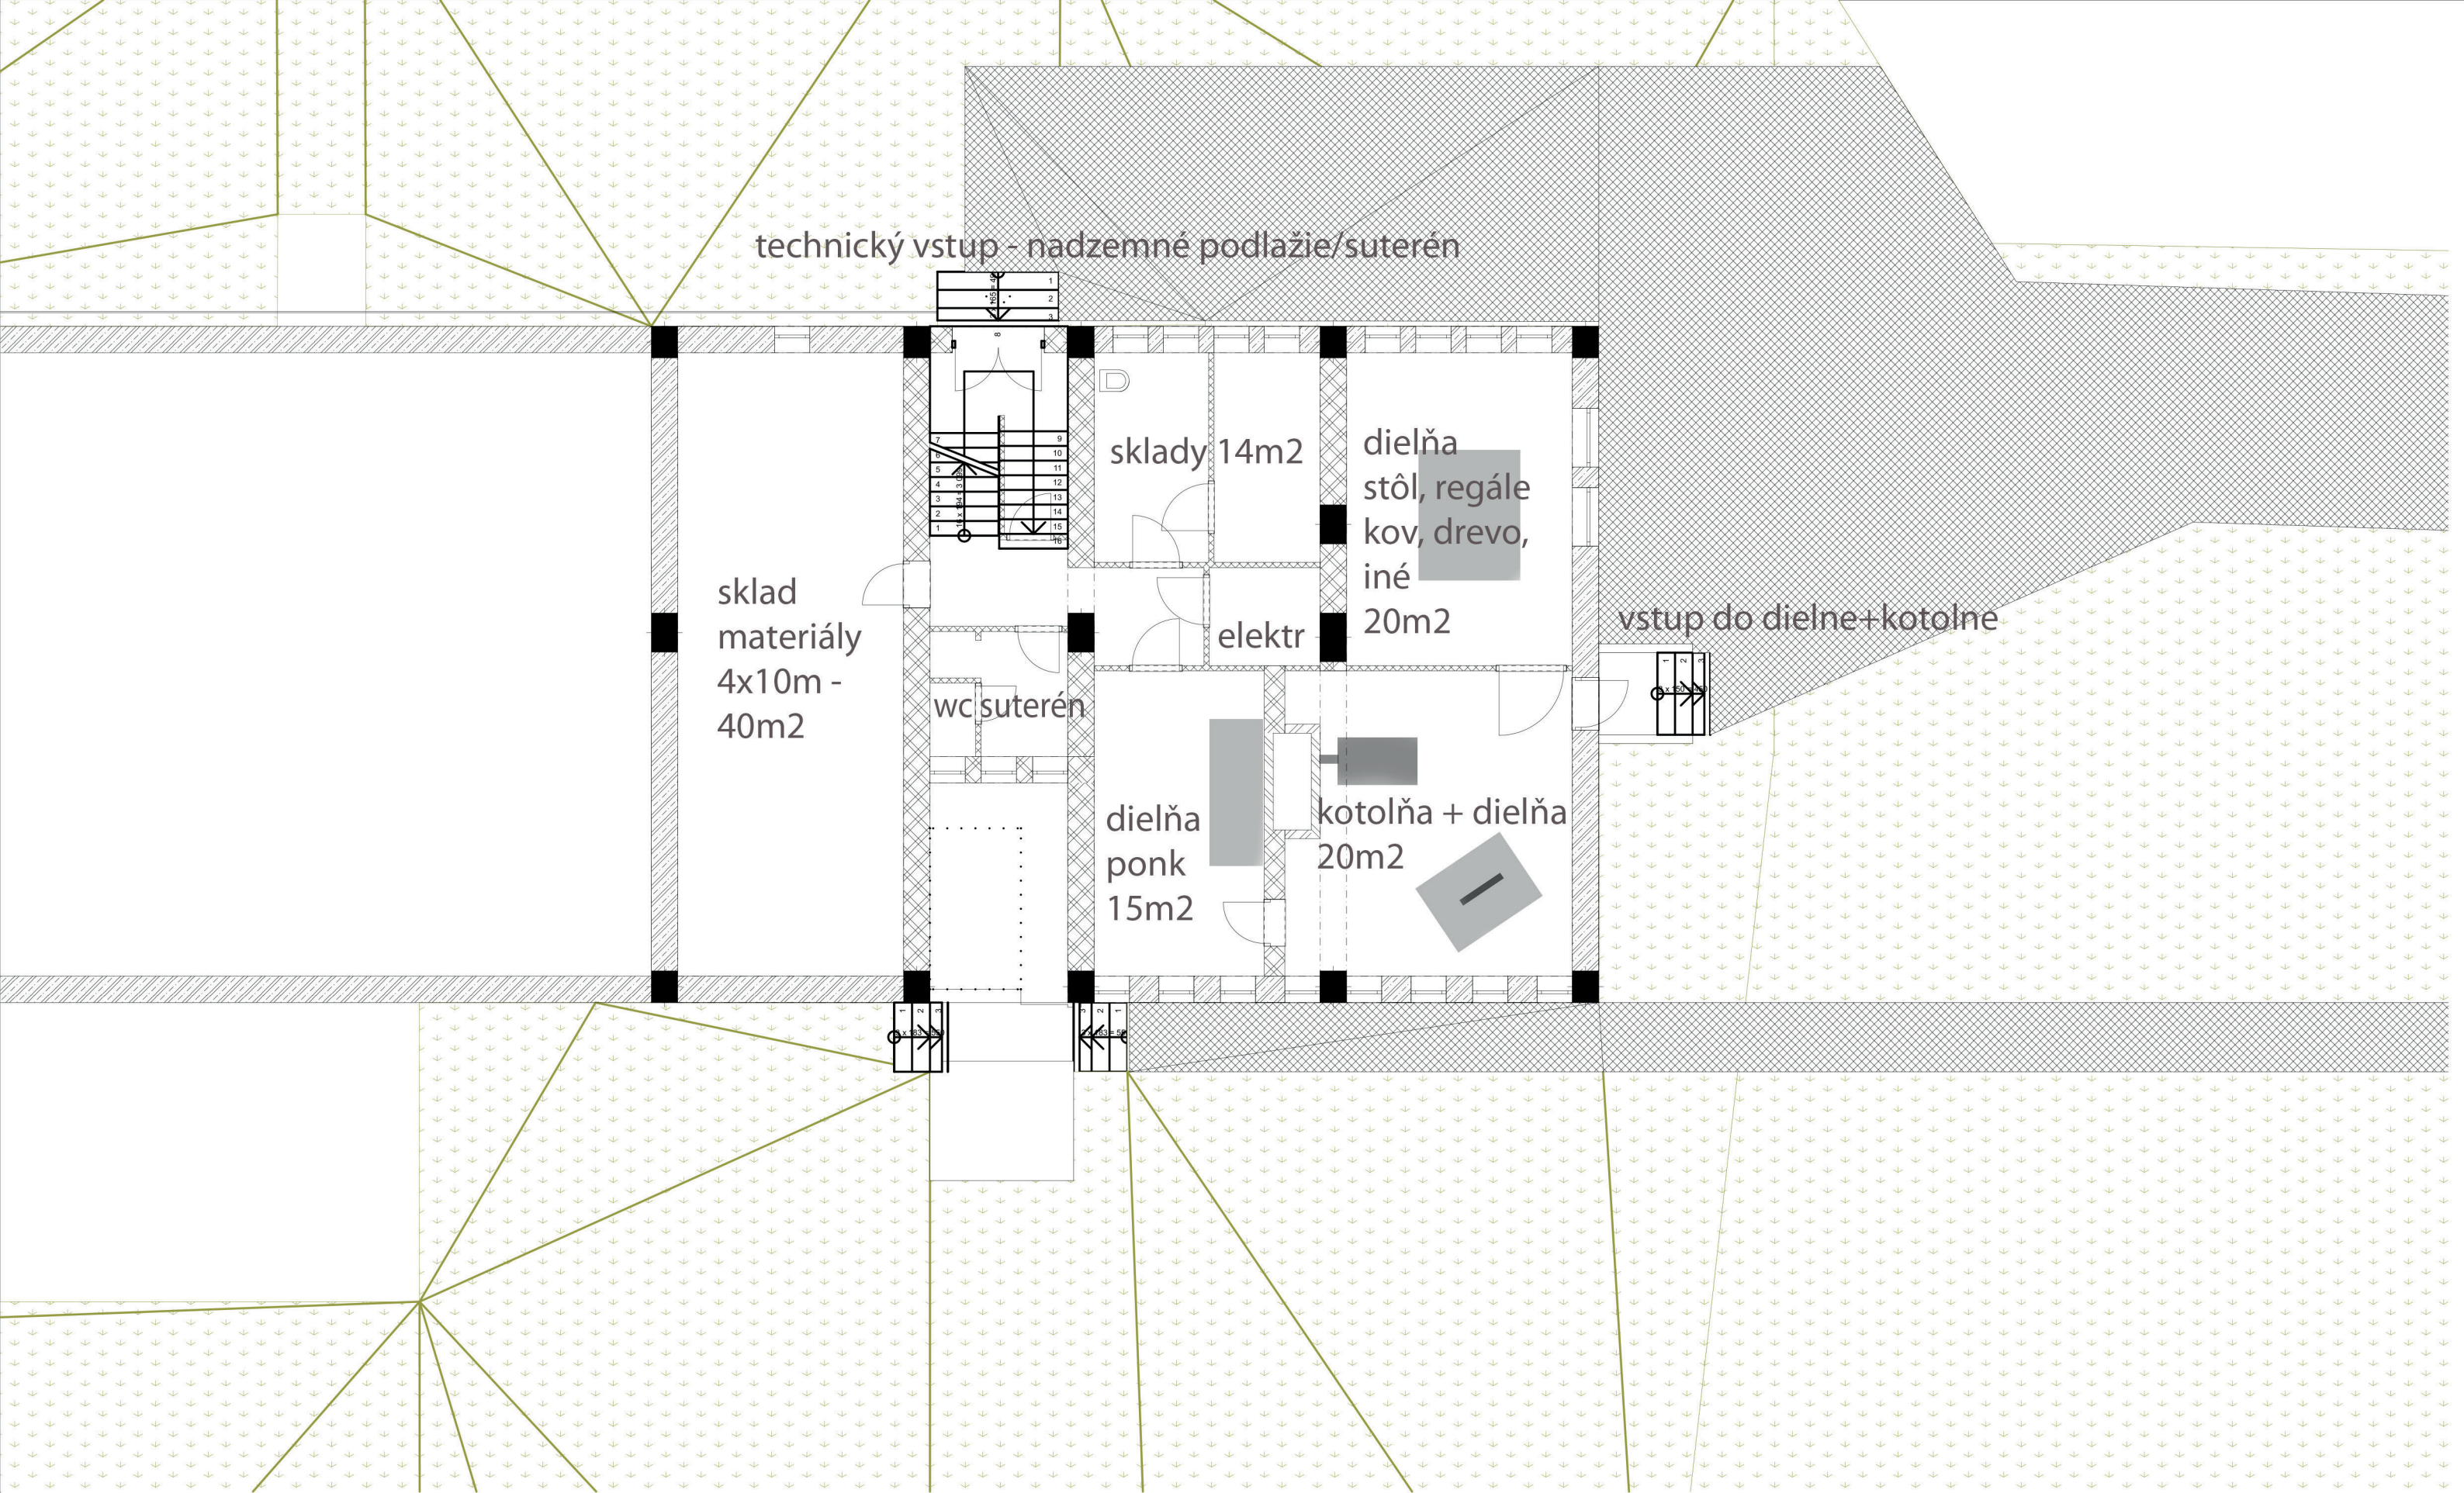

pôdorys 1. PP m 1:100